



愛媛県伊予市集成図 (下吾川・湊町)

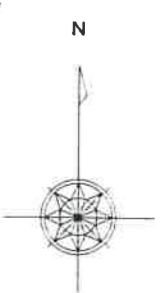

1 : 300

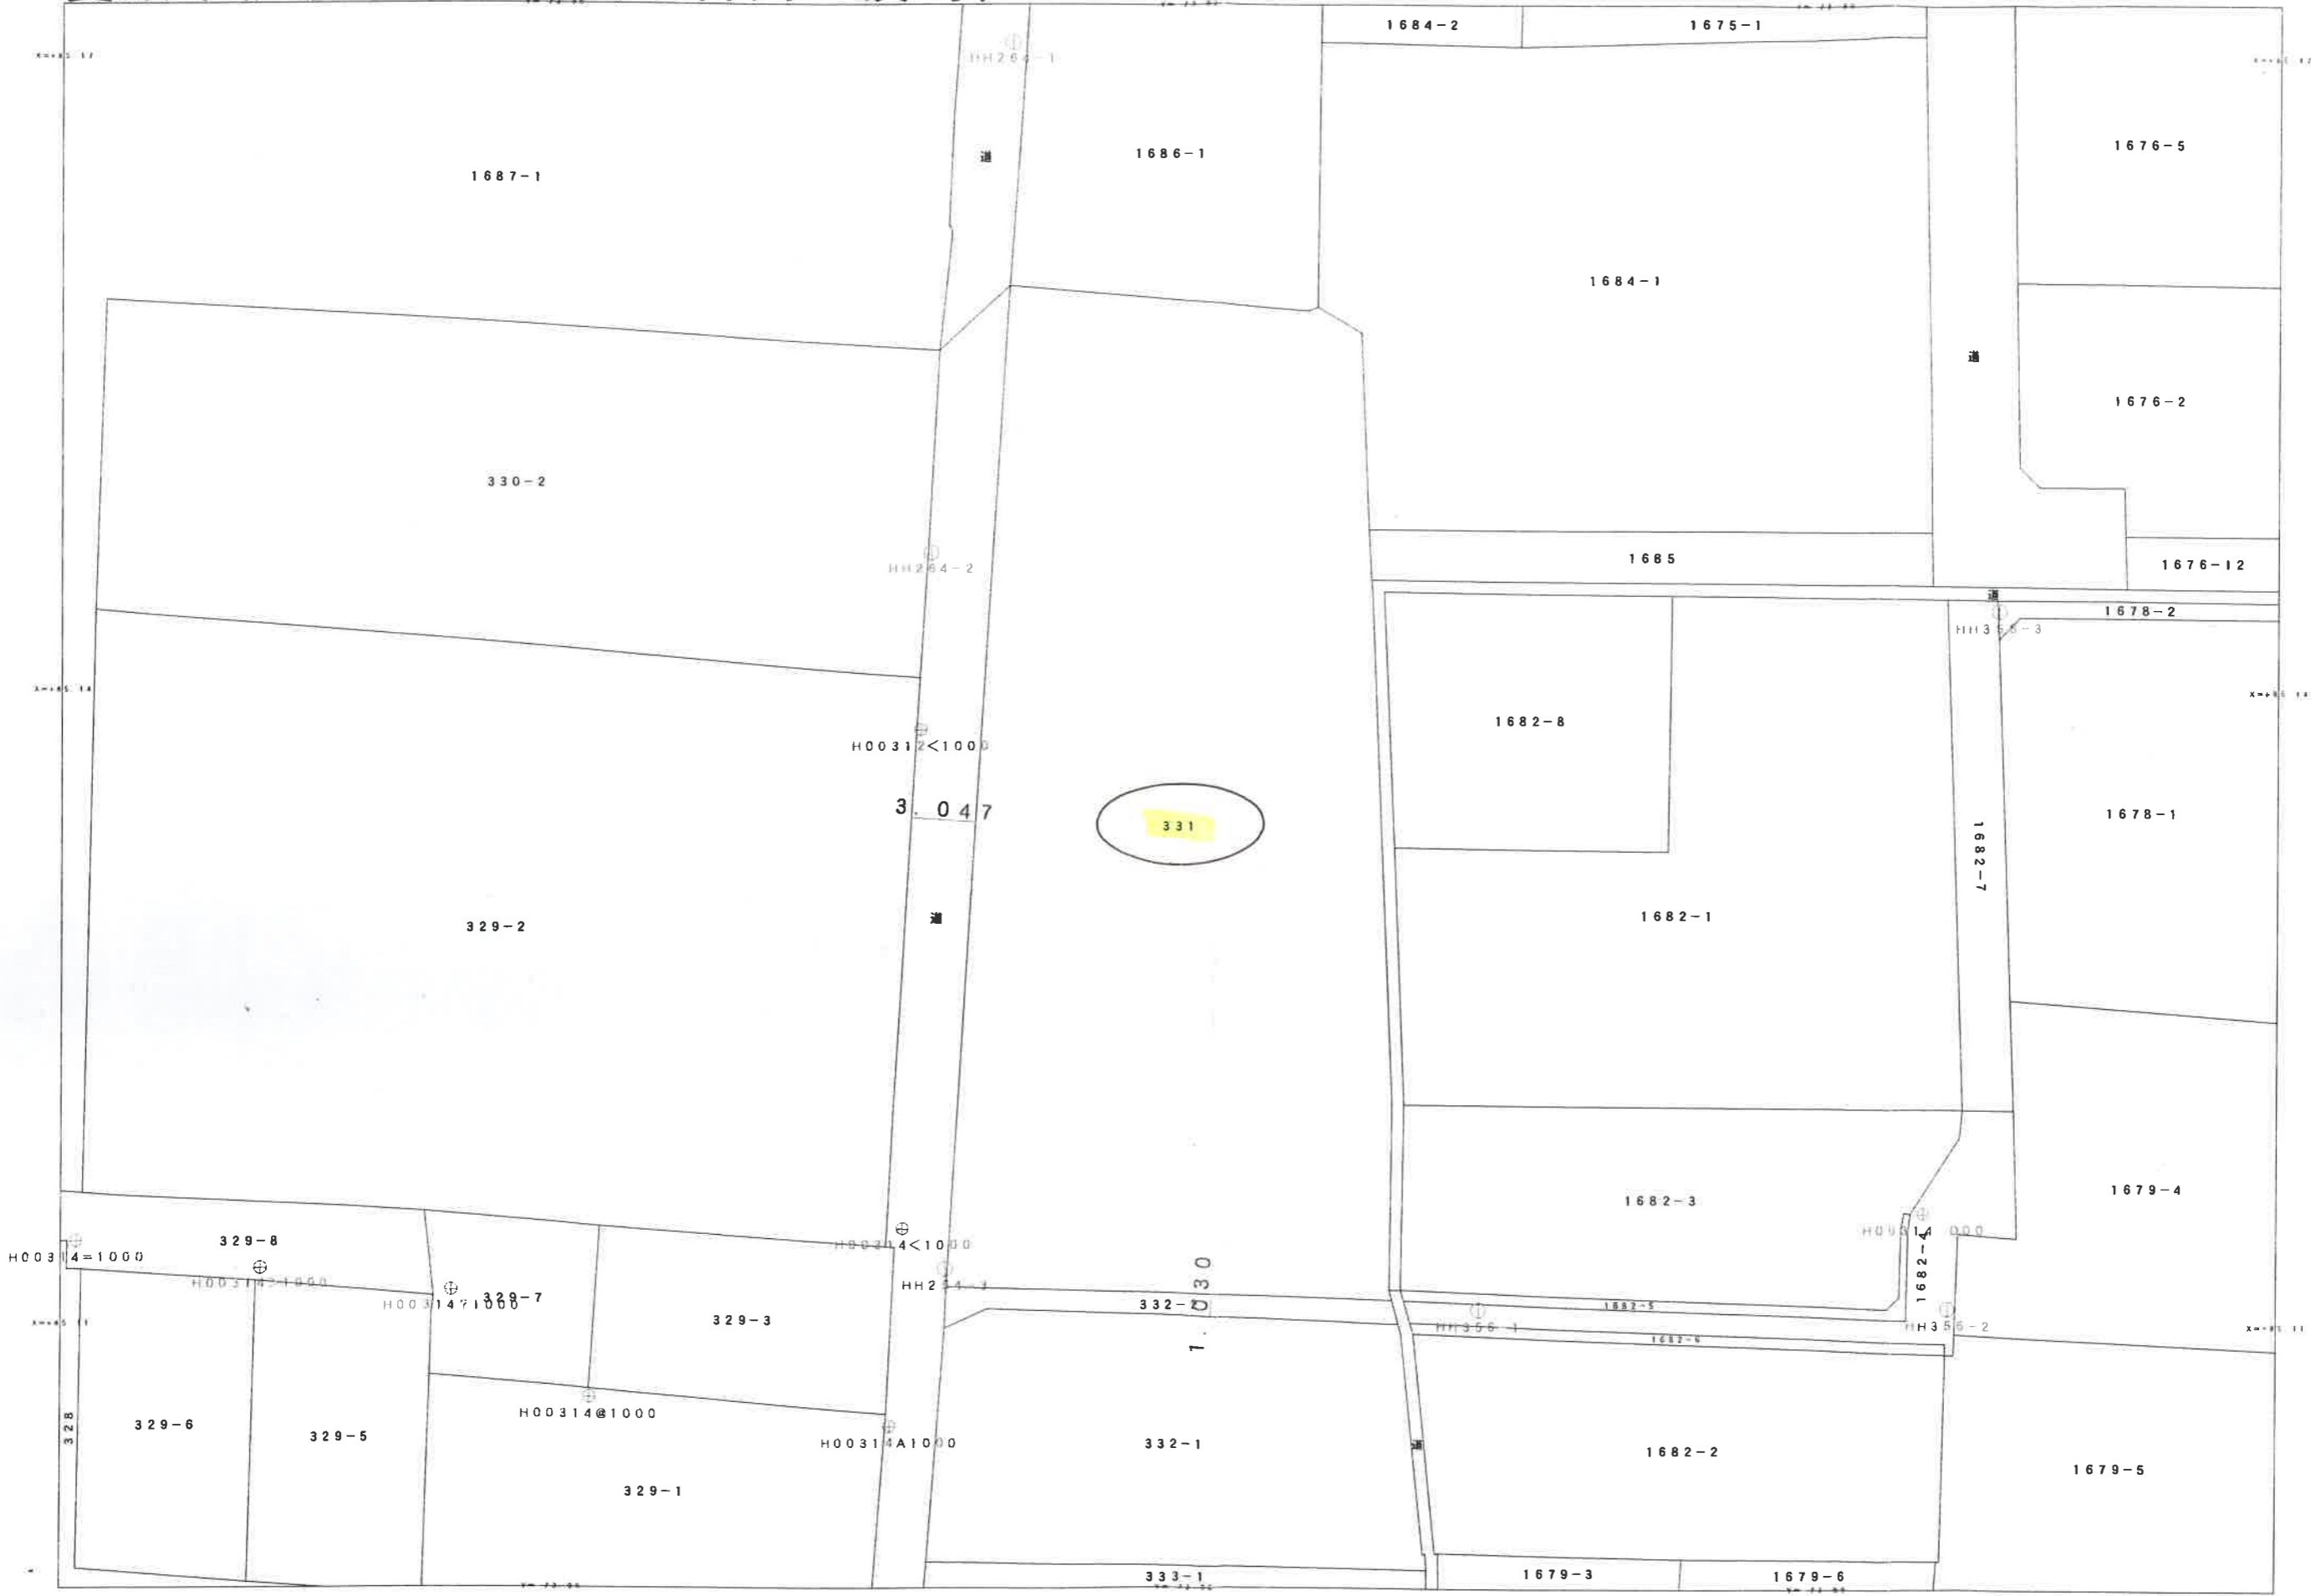

作成日付: 平成24年 8月28日

字名 035 湊町

座標値一覽表

地番	331	小字名称
地目(台帳)	雑種地	
地積(台帳)	894	

地籍図番号

H31-2 H31-4

点番	筆界点番号	X座標	Y座標	辺長[m]
1	35-1365	85159.320	-73928.437	14.257
2	35-1364	85158.173	-73914.226	0.460
3	35-1359	85158.335	-73913.795	2.363
4	35-1360	85157.100	-73911.780	9.284
5	35-1361	85147.824	-73911.397	2.376
6	35-1327	85145.452	-73911.258	0.616
7	35-1328	85144.838	-73911.212	24.312
8	35-1330	85120.546	-73910.230	8.737
9	35-1331	85111.810	-73910.339	0.497
10	37-3389A	85111.327	-73910.220	21.116
11	37-3386	85111.948	-73931.327	0.710
12	37-3389	85112.656	-73931.275	46.476
13	HS.400	85159.047	-73928.470	0.275
1	35-1365	85159.320	-73928.437	

